


HAWARE CITY
APARTMENT

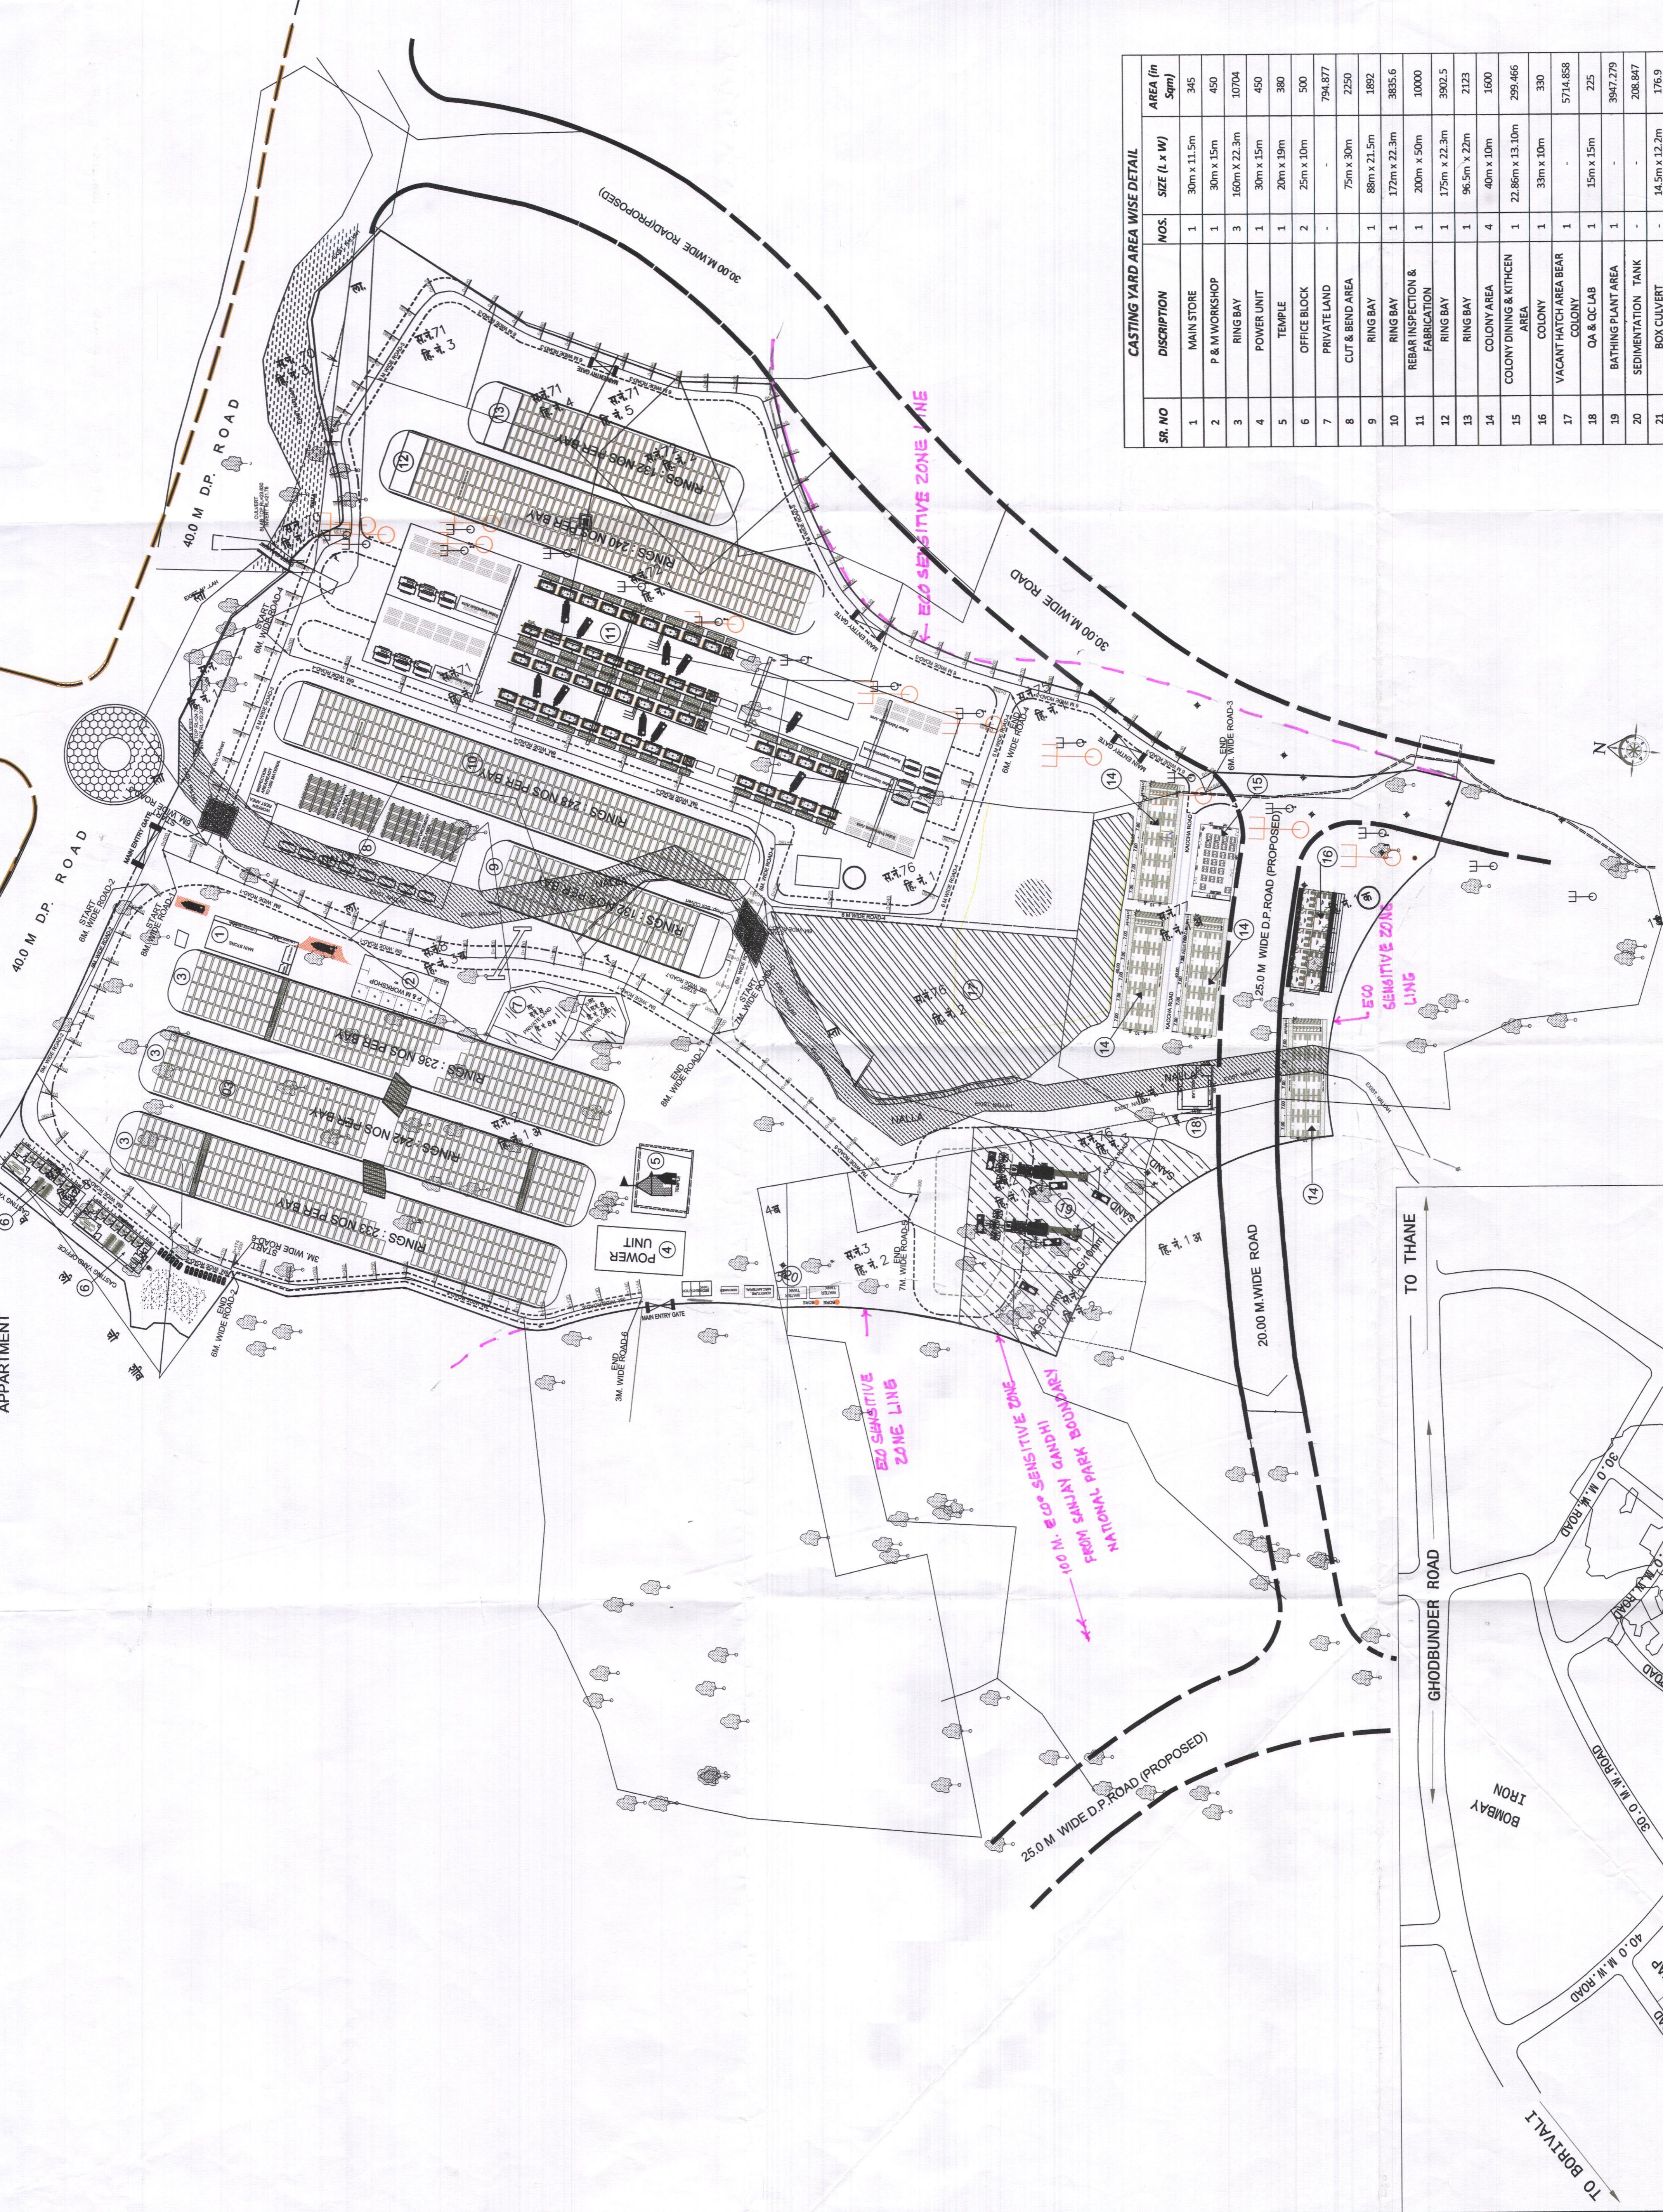

BLOCK PLAN
SCALE - 1:1000

SR. NO	DESCRIPTION	WDS.	SIZE (L x W)	AREA (sqm)
1	MAIN STORE	1	30m x 11.5m	345
2	P & M WORKSHOP	1	30m x 15m	450
3	RING BAY	3	160m x 22.3m	10704
4	POWER UNIT	1	30m x 15m	450
5	TEMPLE	1	30m x 15m	380
6	OFFICE BLOCK	2	25m x 10m	500
7	PRIVATE LAND	-	-	794.877
8	CUT & BEND AREA	-	-	2250
9	RING BAY	1	75m x 30m	1892
10	RING BAY	1	88m x 21.5m	3855.6
11	REPAIR INSPECTION & FABRICATION AREA	1	200m x 50m	10000
12	RING BAY	1	175m x 22.3m	3902.5
13	RING BAY	1	96.5m x 22m	2123
14	COLONY AREA	4	40m x 10m	1600
15	COLONY DINING & KITCHEN AREA	1	22.86m x 15.10m	295.466
16	COLONY	1	33m x 10m	330
17	VACANT HATCH AREA BEAR COLONY	1	-	574.858
18	OA & OC LAB	1	15m x 15m	225
19	BATHING PLANT AREA	1	-	3947.279
20	SEDIMENTATION TANK	-	-	208.847
21	BOX CULVERT	-	14.5m x 12.2m	176.9
22	ROAD- R1	-	200m x 8m	1600
23	ROAD- R2	-	174m x 6m	1044
24	ROAD- R3	-	545m x 6m	3270
25	ROAD- R4	-	333m x 6m	1998
26	ROAD- R5	-	90m x 7m	630
27	ROAD- R6	-	144m x 3m	432
TOTAL AREA				59103.327

ROAD NO.	LENGTH(M.)	WIDTH(M.)	WIDE WISE LENGTH(M.)
R-1	200	8	200
R-2	174	6	1044
R-3	545	6	3270
R-4	333	6	1998
R-5	90	7	630
R-6	144	3	432

— E-20 SENSITIVE ZONE LINE
 — E-20 SENSITIVE ZONE LINE FROM HAWARE CITY APARTMENT BLOCK PLAN TO BOUNDARY LINE

EMPLOYER: MUMBAI METROPOLITAN REGION DEVELOPMENT AUTHORITY

CONTRACTOR: MEGA ENGINEERING & INFRASTRUCTURES LIMITED
(T.I.E.), Balanagar, Hyderabad 500037 Telangana, India

DESCRIPTION OF PROPOSAL & PROPERTY
 SITE PLAN SHOWING PROPOSED STORAGE & CASTING YARD ESTABLISHMENT, OPERATION OF RMC PLANT, SITE OFFICE, WORKERS COLONY ON LAND BEARING S. NO. 1/1A, 2/1A, 2/1B, 2/2, 3/2, 6/3B, 6/4B, 8/8B, 11/8, 71/2, 71/3, 71/4, 71/5, 72/1, 72/2, 75/1, 75/2, 76/1, 77/1A, 77/1C, 77/1E OF VILLAGE - BORTMADE TAL. & DIST - THANE, SECTOR - VI

OWNER (S) / DEVELOPER NAME AND SIGNATURE
 MEGA ENGINEERING & INFRASTRUCTURES LIMITED
 S-2, Technocrats Industrial Estate
 (T.I.E.), Balanagar, Hyderabad 500037 Telangana, India

ARCHITECT NAME AND SIGNATURE

DRG. NO.	DATE	JOB. NO.	SIGNED BY
SA/000	04.05.2024	SA-00000	NAME INITIALS For stamp
SCALE	DRAWN BY	CHECKED BY	SIGNED BY
AS SHOWN	SHRIVANT	At. S.G.	NAME INITIALS For stamp